



FRONT ELEVATION




SIDE ELEVATION

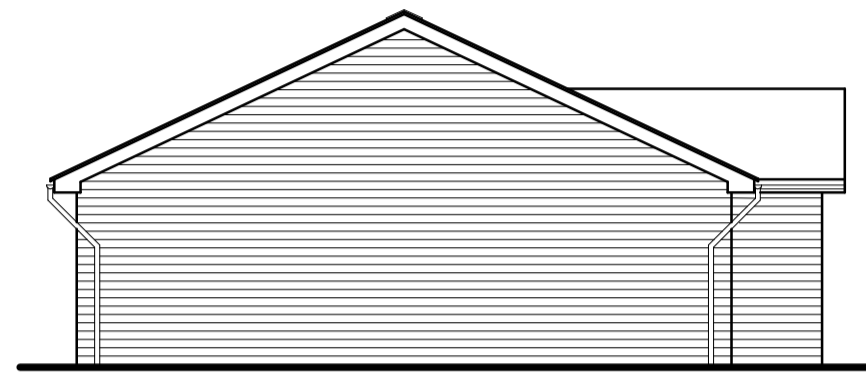


SIDE ELEVATION

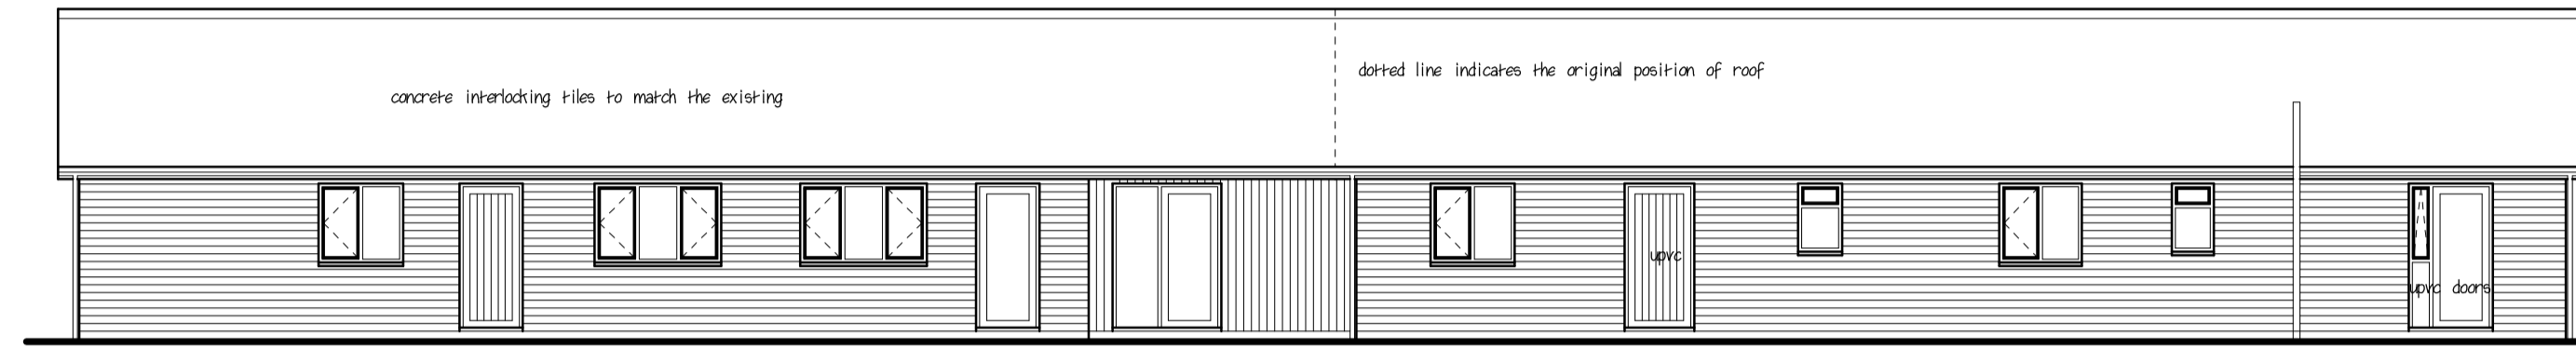

REAR ELEVATION

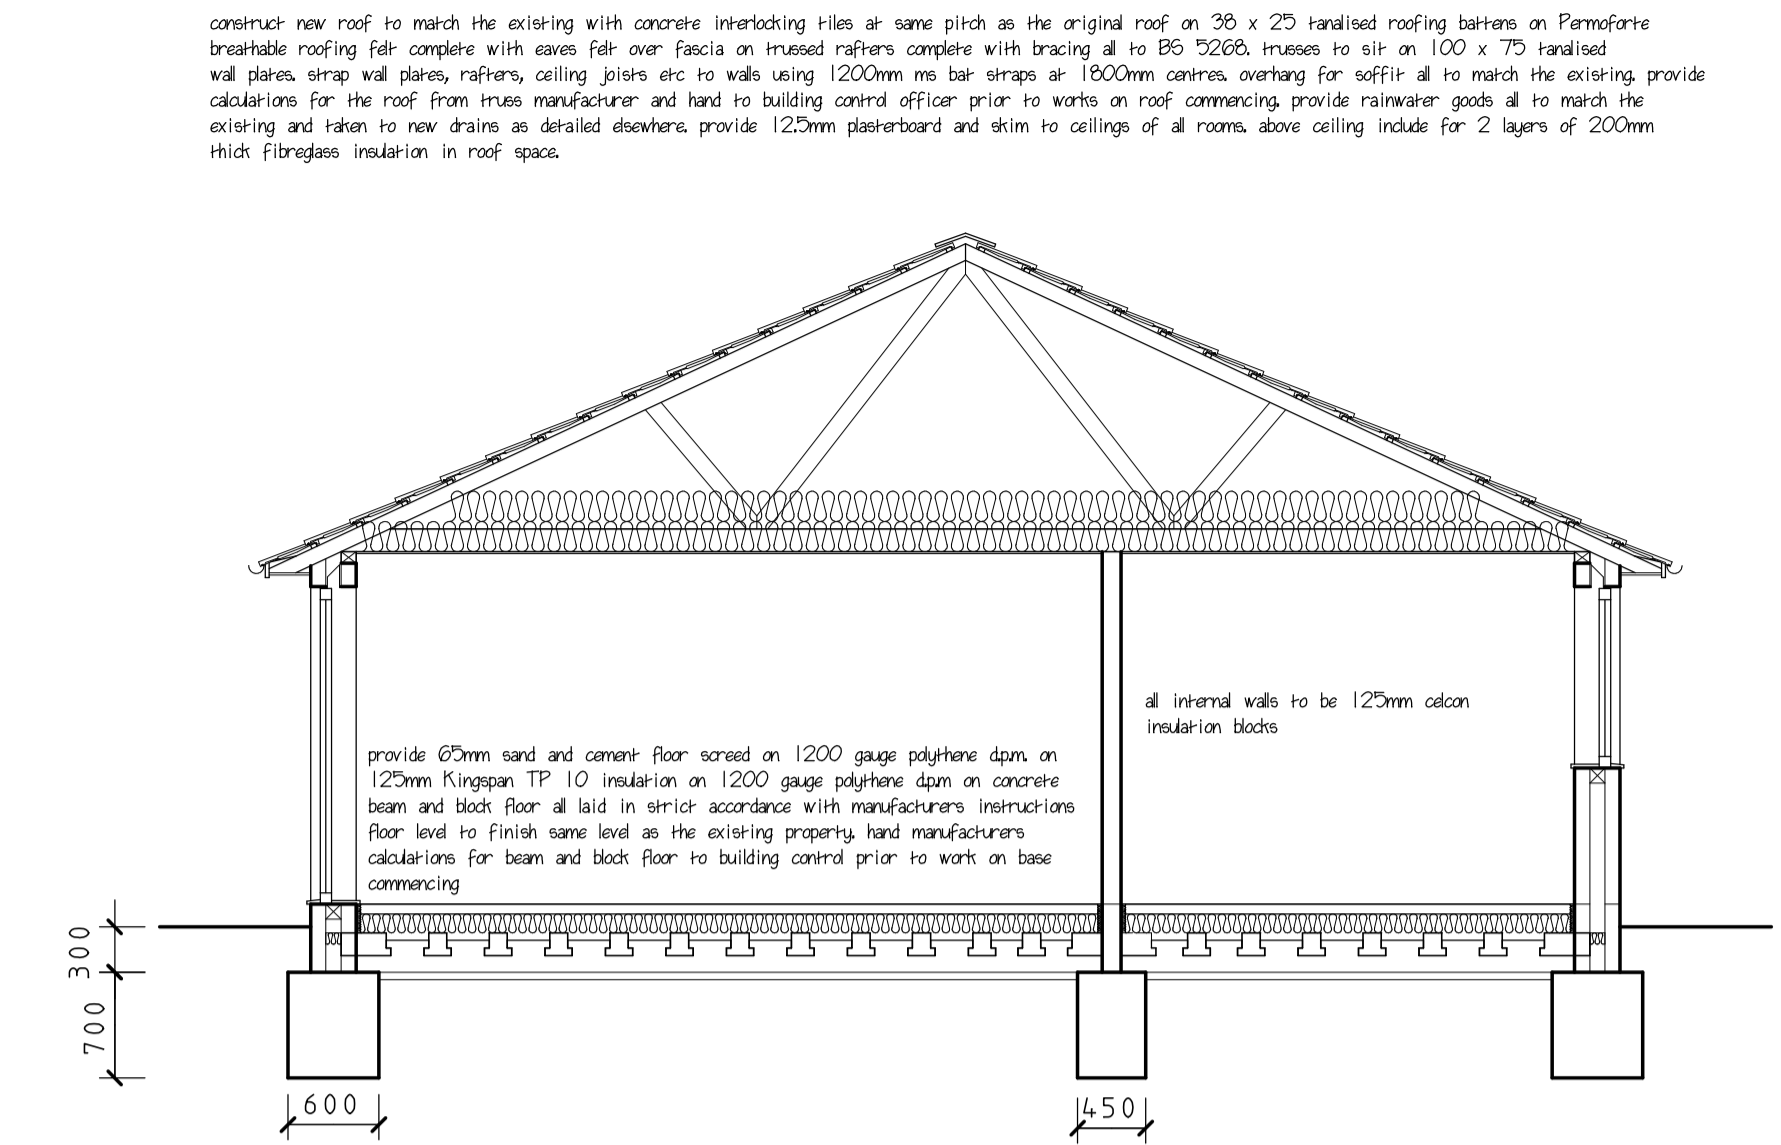

SECTION A/A

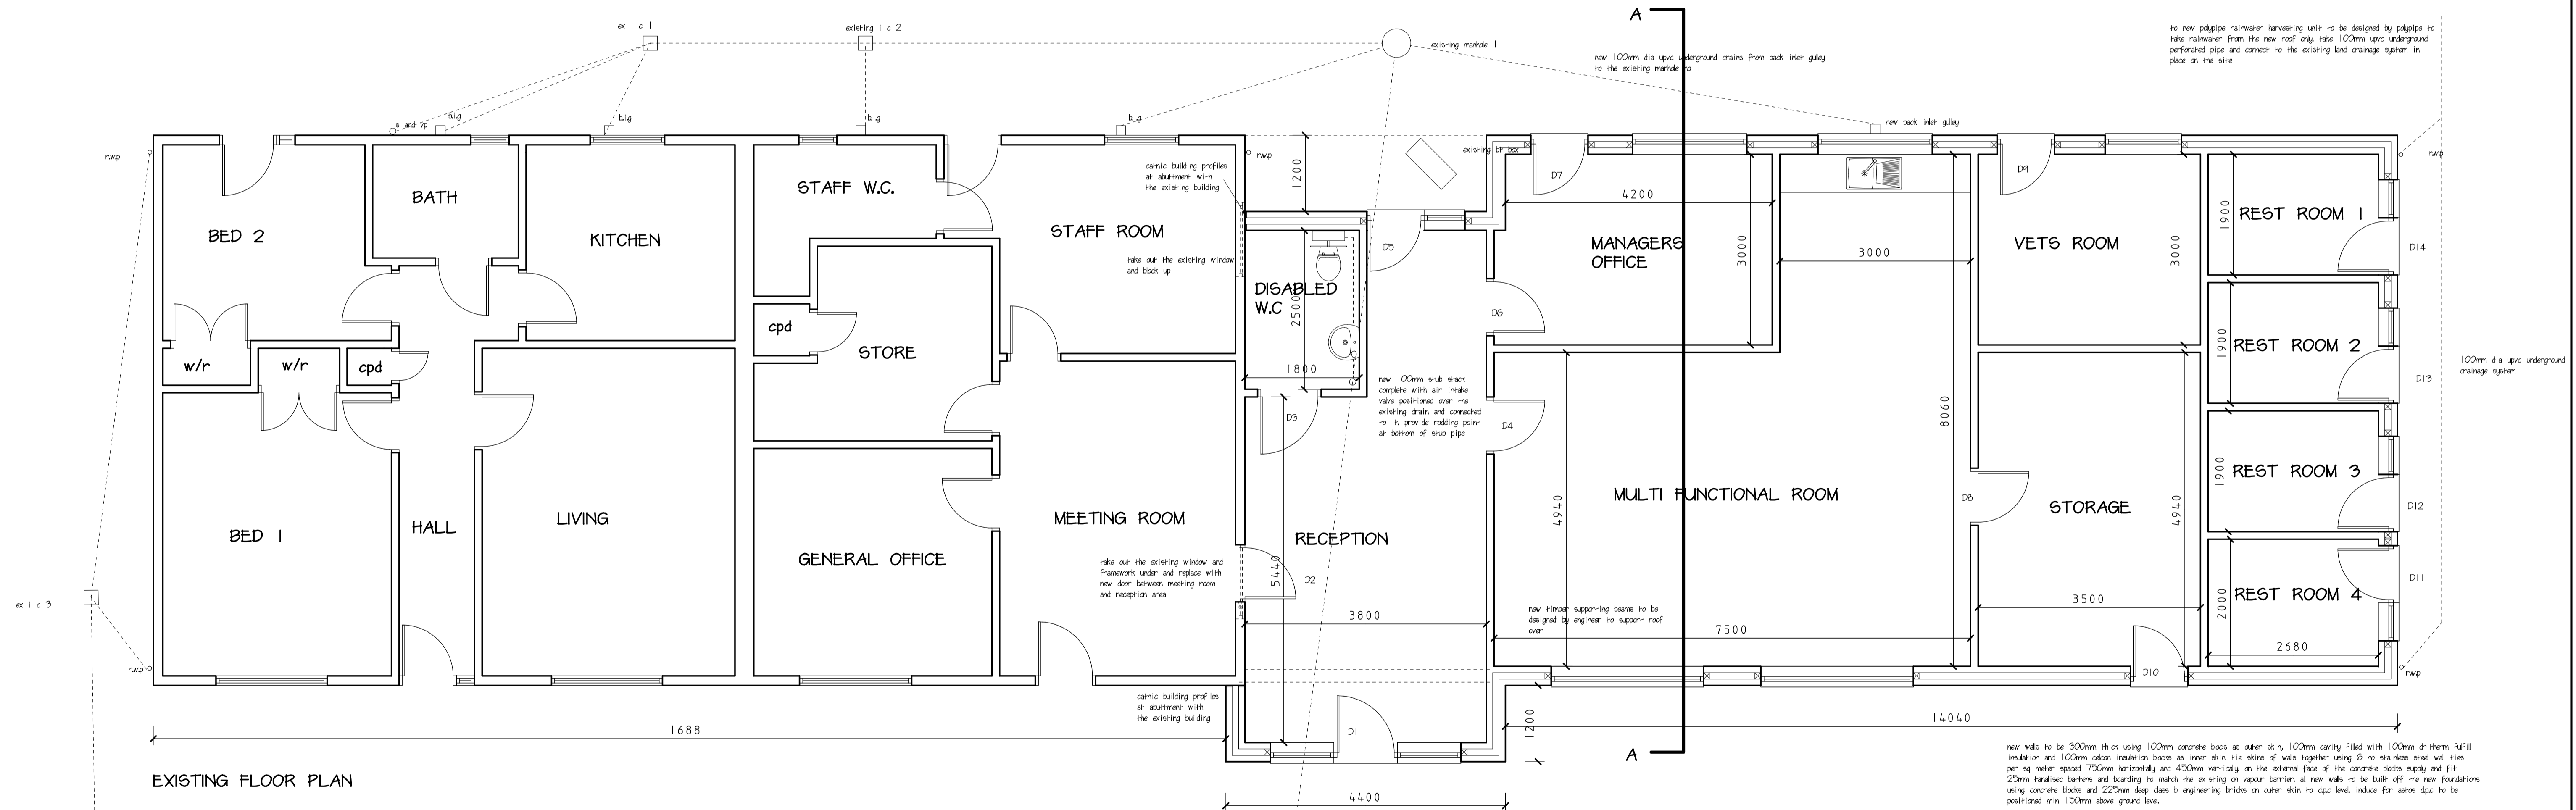

EXISTING FLOOR PLAN

GENERAL NOTES

- all electrical works to be designed, installed, inspected, tested and certified by persons competent to do so, provide certificate of compliance with building regulations to building control on completion of the works to enable a full completion certificate to be issued, provide 30 litre/sec extractor fan from disabled w.c. to be taken through the roof.
- provide full emergency lighting throughout the new and existing non residential accommodation, provide automatic fire alarm system to be designed and installed by specialists.
- Doors D2, D4, D6 and D8 all to be 1/2 hr fire check doors set in 1/2 hr fire check door frames and complete with smoke seal and intumescent strip, provide overhead door closers to these doors and placed fire door keep their signs on doors
- provide all fire escape signage to include lit fire exit signs over D4, D1, D5, D7,
- Refer to pre contract health and safety information provided under separate cover to comply with CDM regulations.
- take 50mm dia wastes from basin in disabled w.c. and connect to 100mm stub stacks, take waste from sink in multi functional room and connect to back inlet gully outside window

all new windows to be stained himber windows to match the existing complete with 400mm double glazing with argon filled gas between panes glazes to be roughed, planitherm grade a low e. Provide 8000mm 2 trickle ventilation to all windows and doors, over the windows and doors provide PAR-20 keystone linteol over openings up to 2.1m and over 2.1m provide HD-20 keystone linteol

line of existing drain to the existing manhole to be protected where it passes through walls using 100 x 60 precast concrete linteol over and surrounded in Fibreglass insulation

PROPOSED EXTENSION AT WORCESTERSHIRE ANIMAL RESCUE SHELTER AT HAWTHORN LANE, NEWLAND MALVERN

PROPOSALS

Scale - Plans and Section 1:50, Elevations 1:100

do not scale from the drawing, all sizes to be checked on site prior to any works commencing

S.J. DAVIS 59a COURT ROAD, MALVERN, WORCESTERSHIRE

Drawing number 2016/05/09/02